



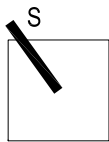

PÔDORYS 0.5 PP

parkovanie / parking

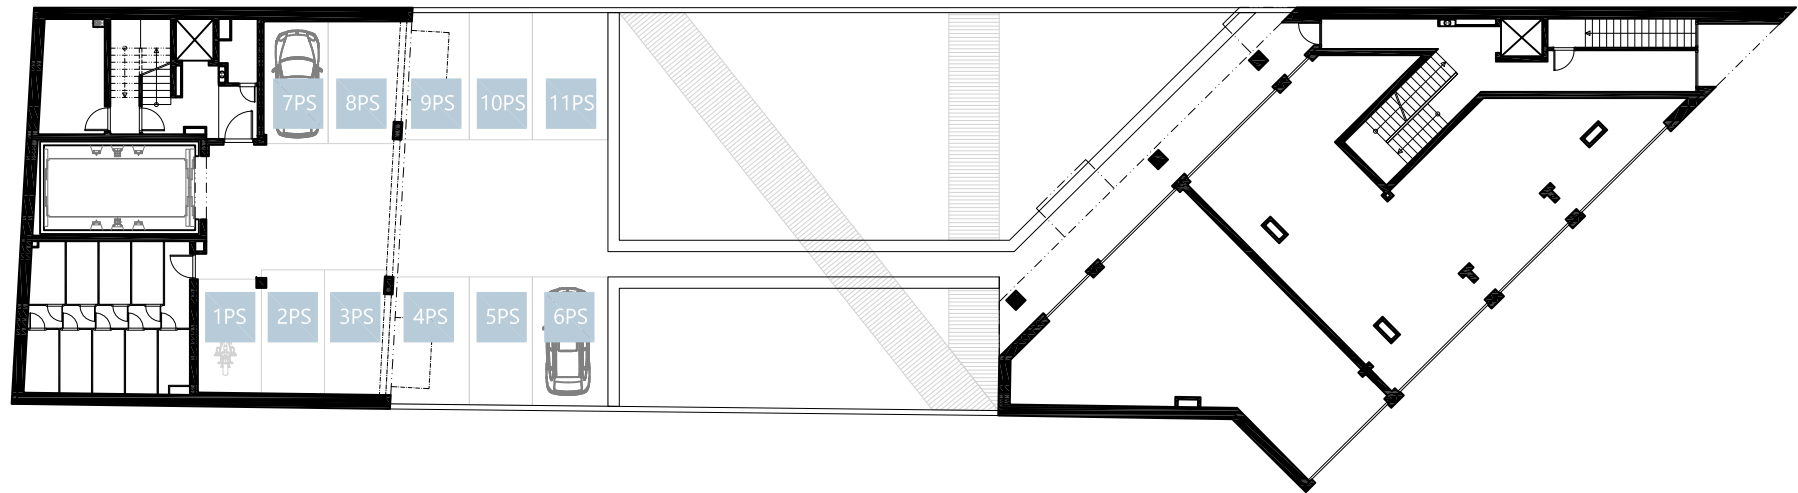

0 4 8 12 16 20 24 M 1:400



s ch é m a t i c n ý r e z o b j e k t o m

I pôdorys je spracovaný na marketingové účely I zariadené predmety a ich rozmiestnenie má len ilustračný charakter
I floor plan is processed for marketing purposes I furniture and its placement is only for illustration

